


PC Attachment 8




EAST ELEVATION



WEST ELEVATION

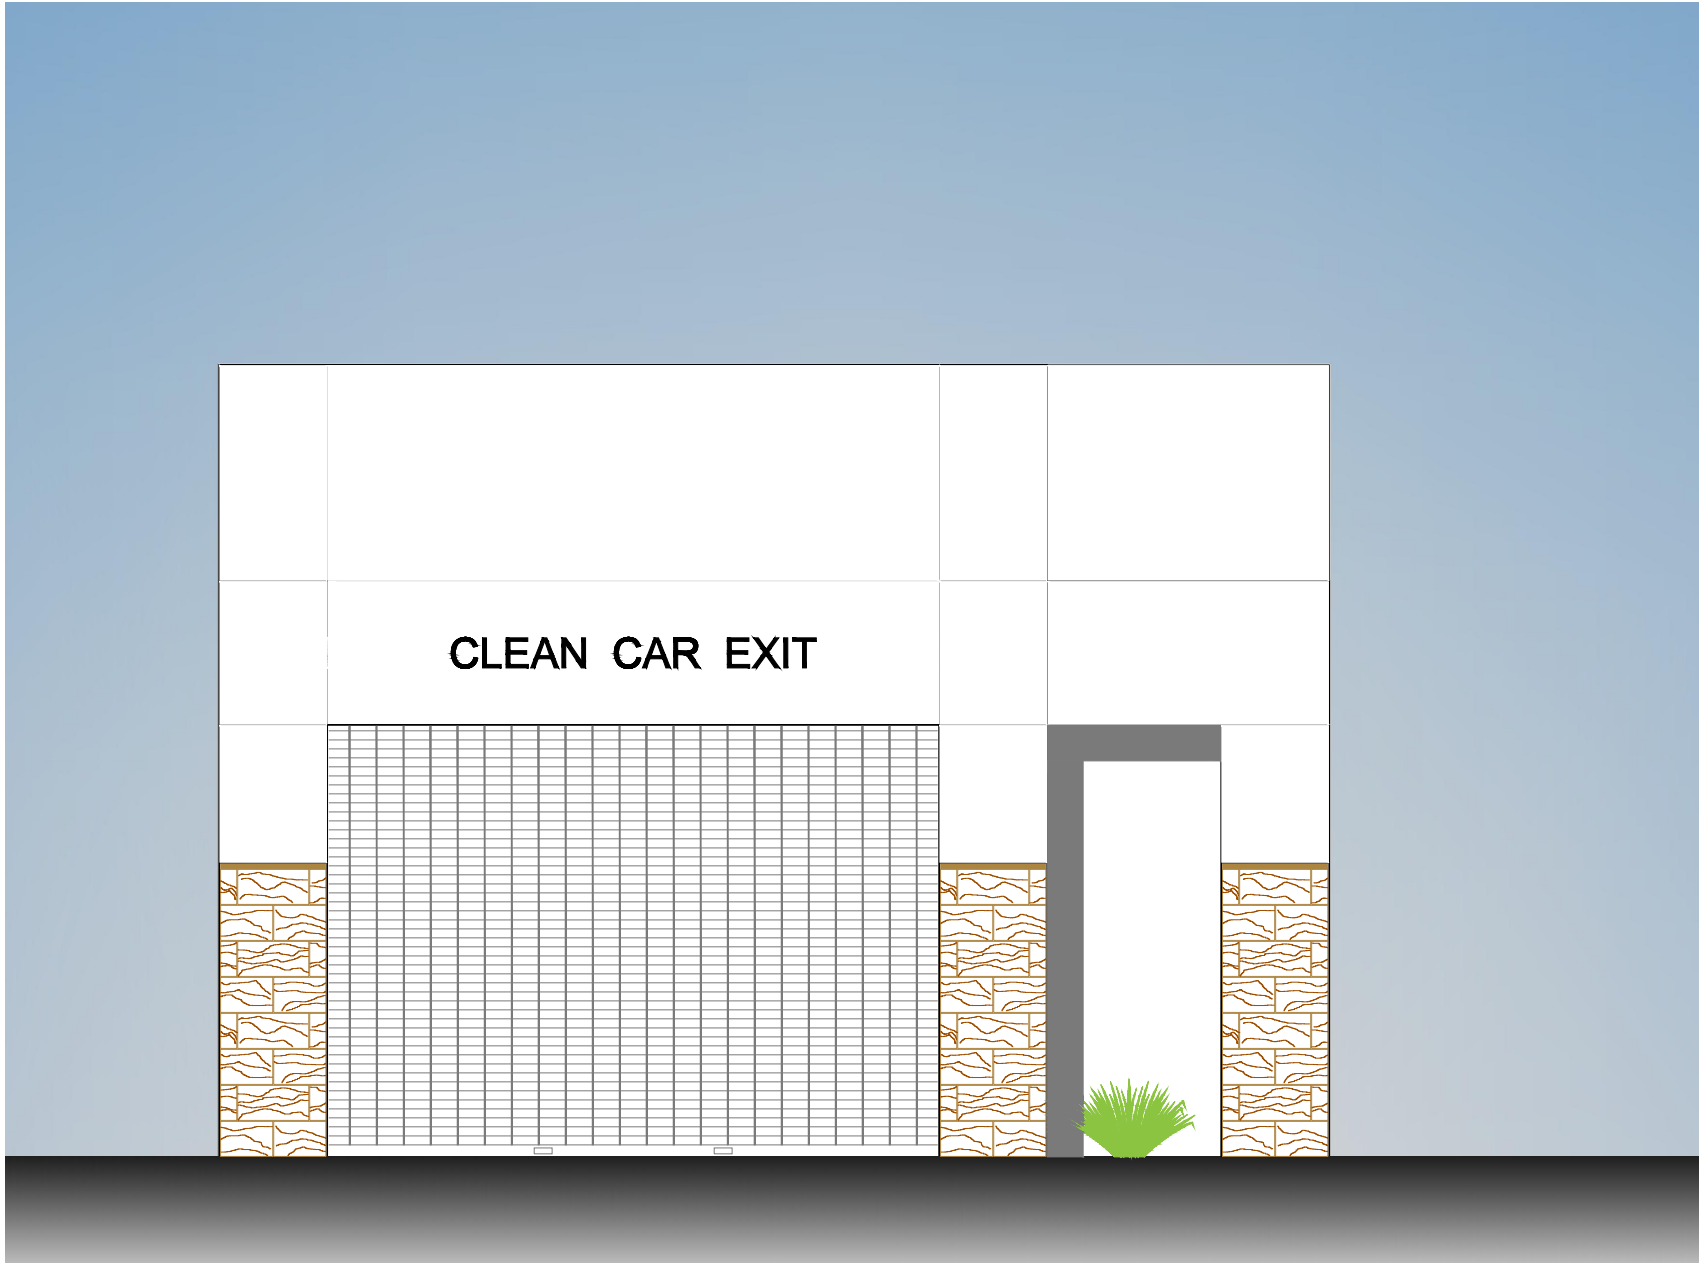

NORTH ELEVATION

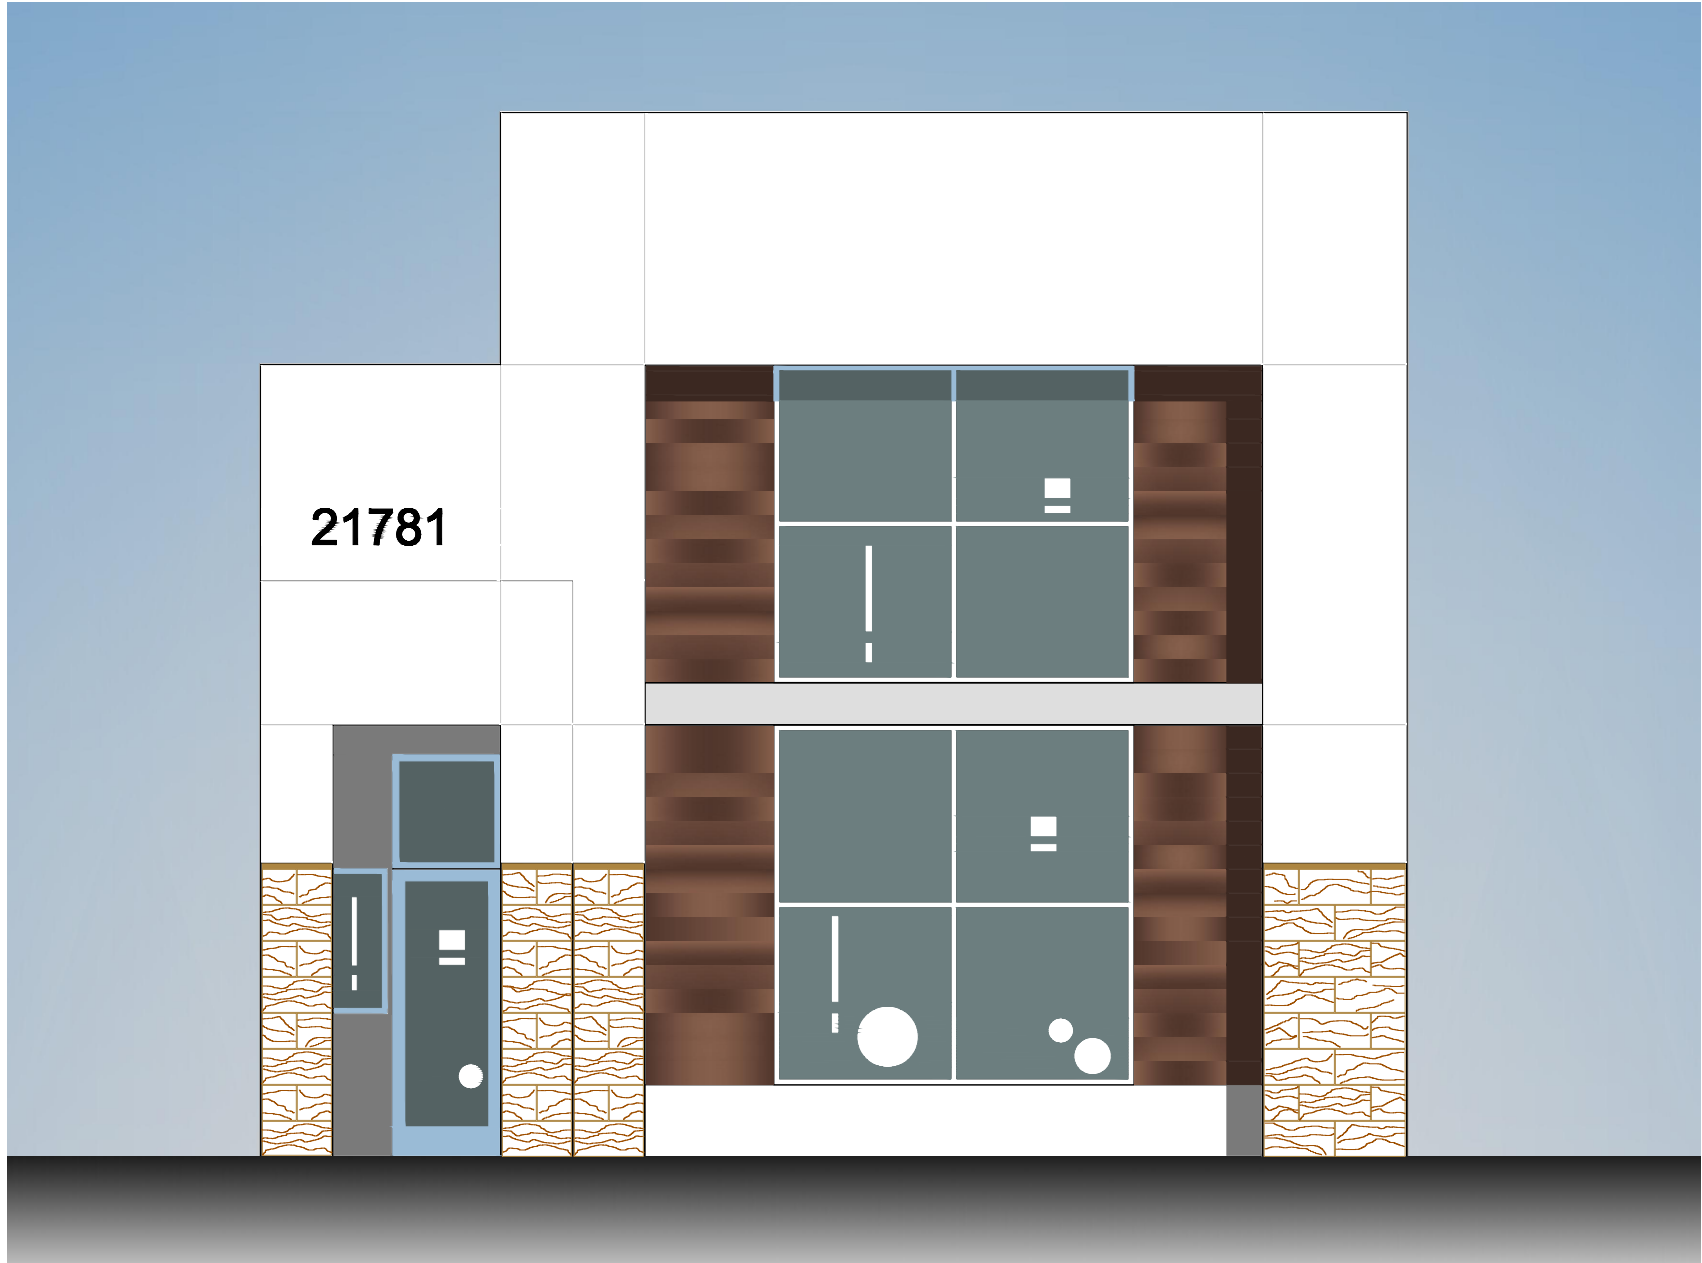

SOUTH ELEVATION

THIS DRAWING IS SOLE PROPERTY AND COPYRIGHT © OF THE ARCHITECT	DATE	3/10/20
	SCALE	3/16"=1'-0"
JEFF BERGSMAN ARCHITECT	CAD FILE	LF7-A4
TEAM D • E • S • I • G • N 714-536-5888 1201 MAIN STREET, SUITE 31 LANTINGTON BEACH, CA 92646	H ₂ GO EXPRESS CAR WASH	
	21781 LAKE FOREST DR. LAKE FOREST, CA	
		A4